


SITE PREPARATION INSTRUCTIONS


SECTIONAL DOOR - COLORBOND - BEHIND HEAD

MAX DOOR WIDTH : 5200mm

MAX DOOR HEIGHT : 2500mm

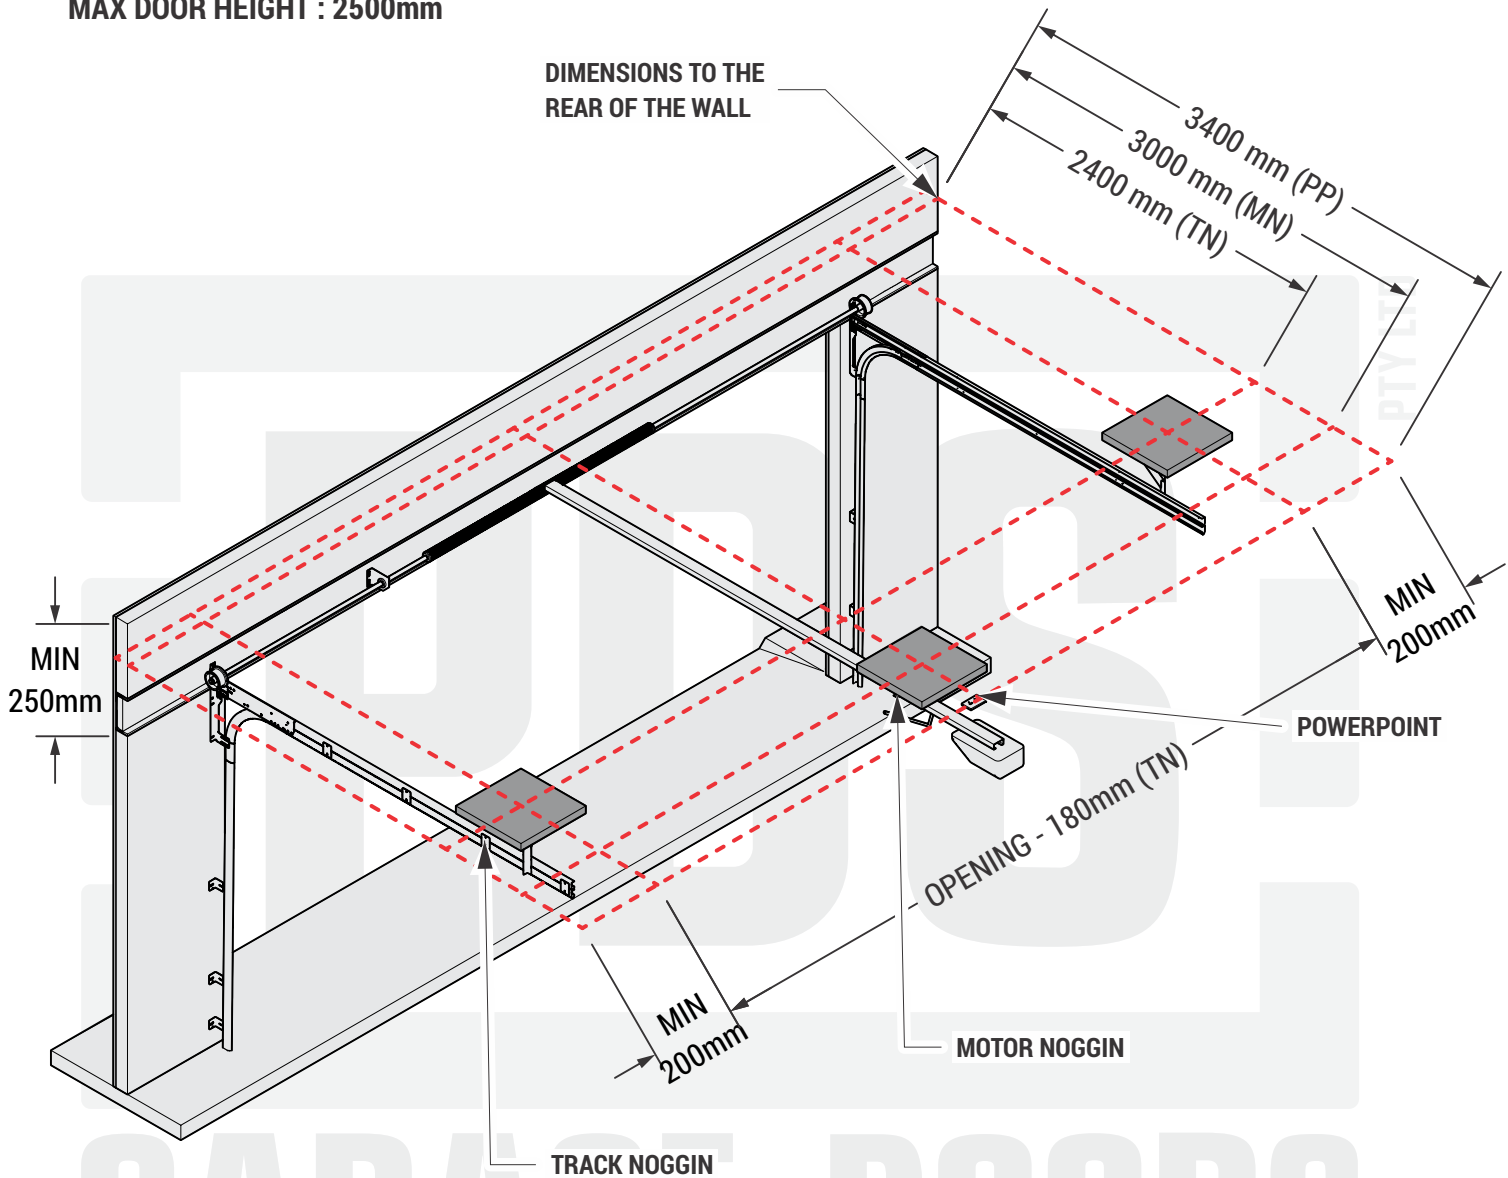

ALL NOGGINS MUST BE 500 x 500mm STRUCTURAL TIMBER THAT CAN SUPPORT MINIMUM OF 100Kg EACH
THERE MUST BE NO VOIDS BETWEEN THE NOGGIN AND THE PLASTERBOARD

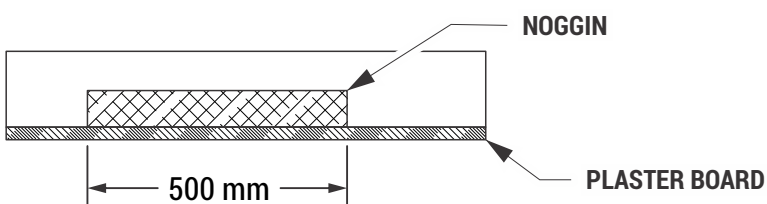

CLEARANCES

- HEAD CLEARANCE: MIN 250mm
- SIDE CLEARANCE: MIN 200mm

SITE PREPARATION INSTRUCTIONS

SECTIONAL DOOR - COLORBOND - BEHIND HEAD

SENSOR WIRING INSTALLATION

SENSOR WIRING ONLY REQUIRED IF SAFETY BEAM SENSORS ARE TO BE INSTALLED

