



SITE PREPARATION INSTRUCTIONS

SECTIONAL DOOR - COLORBOND - FLUSH MOUNTED

MAX DOOR WIDTH : 5200mm
 MAX DOOR HEIGHT : 2500mm

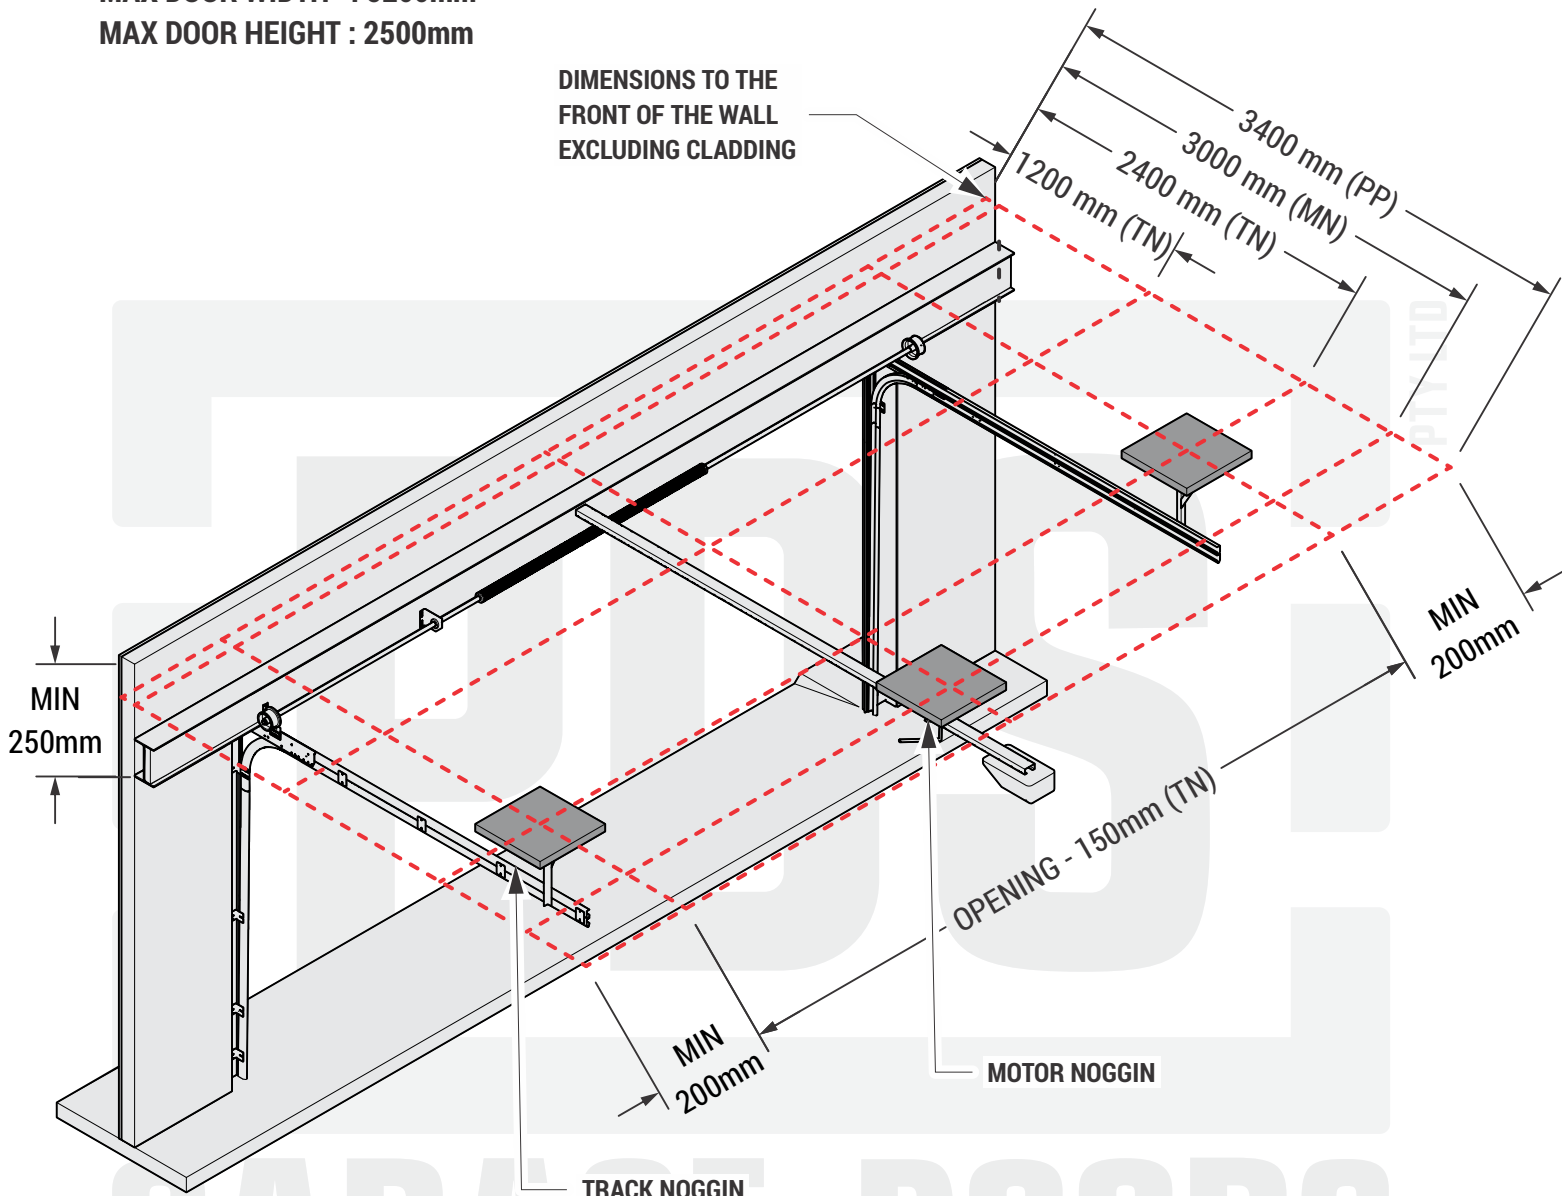

ALL NOGGINS MUST BE 500 x 500mm STRUCTURAL TIMBER THAT CAN SUPPORT MINIMUM OF 100Kg EACH
 THERE MUST BE NO VOIDS BETWEEN THE NOGGIN AND THE PLASTERBOARD

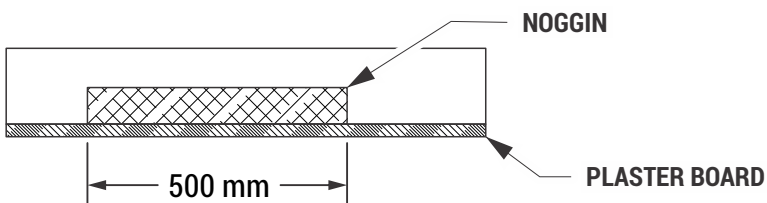

CLEARANCES

- HEAD CLEARANCE: MIN 250mm
- SIDE CLEARANCE: MIN 200mm



CUSTOM MADE GARAGE DOORS
 (03) 9408 3418 / sales@pdsdoors.com.au



SITE PREPARATION INSTRUCTIONS

SECTIONAL DOOR - COLORBOND - FLUSH MOUNTED

SENSOR WIRING INSTALLATION

SENSOR WIRING ONLY REQUIRED IF SAFETY BEAM SENSORS ARE TO BE INSTALLED

LOW VOLTAGE
TWIN CABLE

