



# SITE PREPARATION INSTRUCTIONS

## SECTIONAL DOOR - CLAD - BEHIND HEAD

DOOR HEIGHT : 2500mm - 3000mm

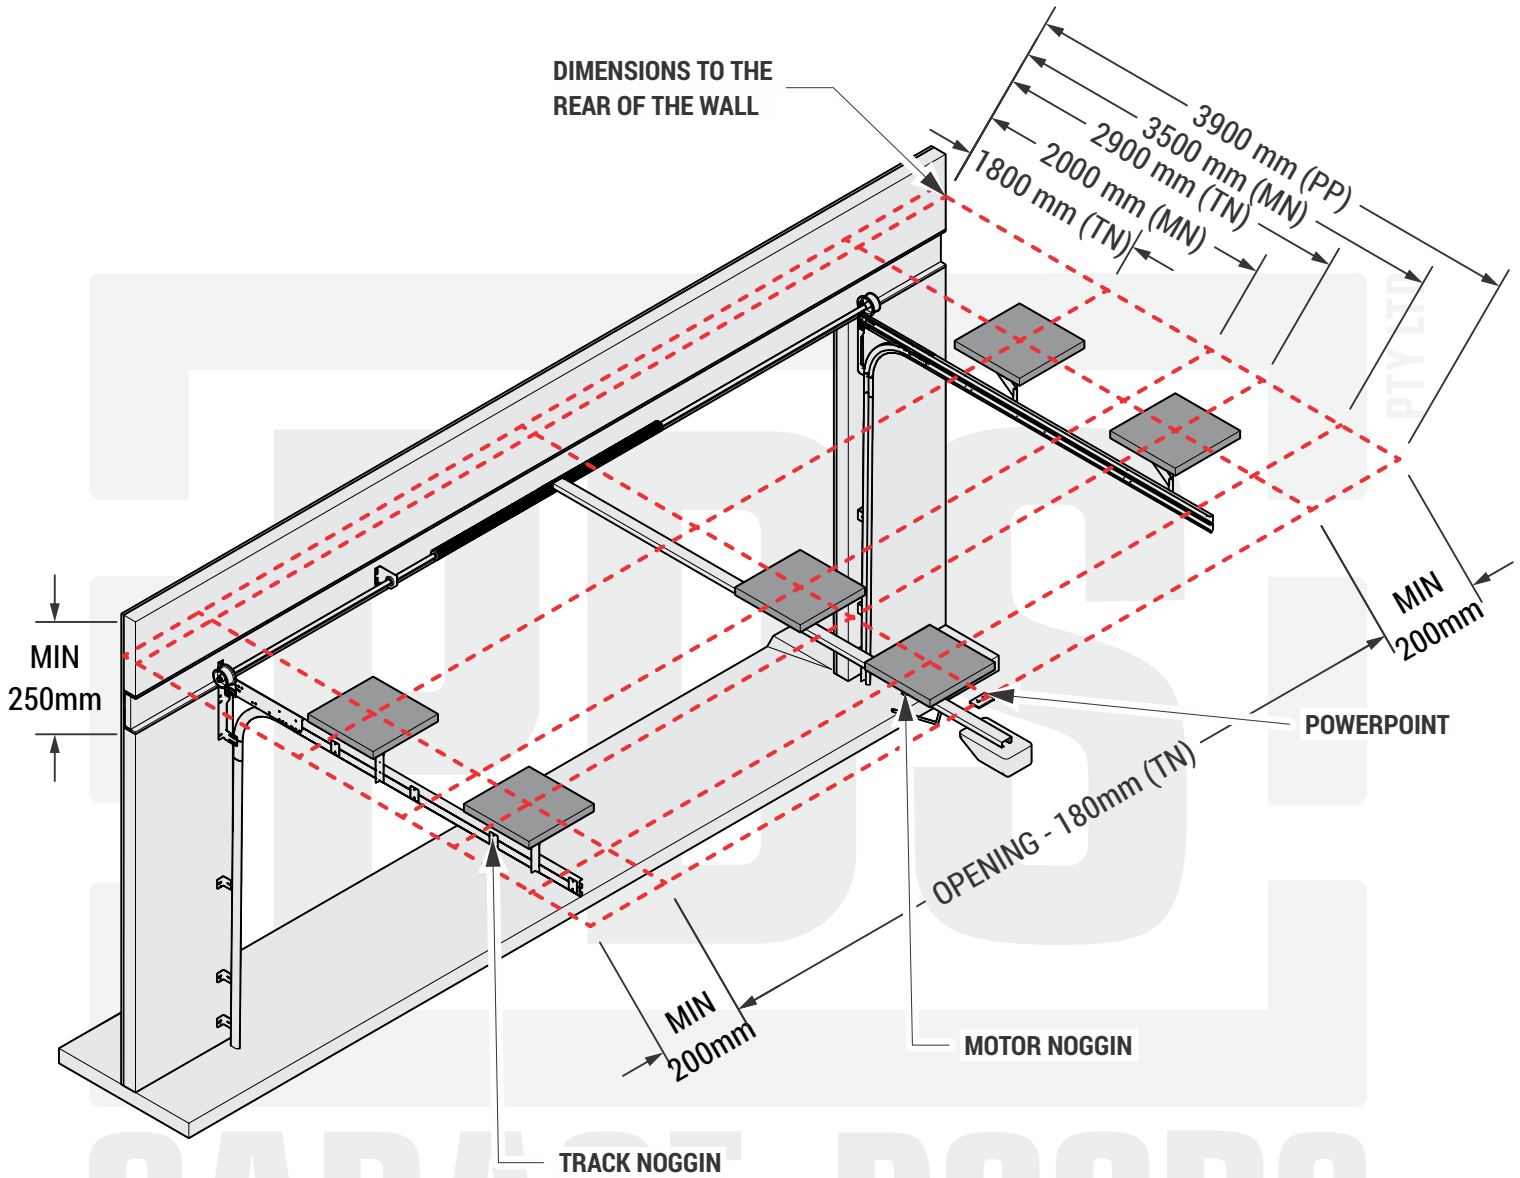

**ALL NOGGINS MUST BE 500 x 500mm STRUCTURAL TIMBER THAT CAN SUPPORT MINIMUM OF 100Kg EACH THERE MUST BE NO VOIDS BETWEEN THE NOGGIN AND THE PLASTERBOARD**

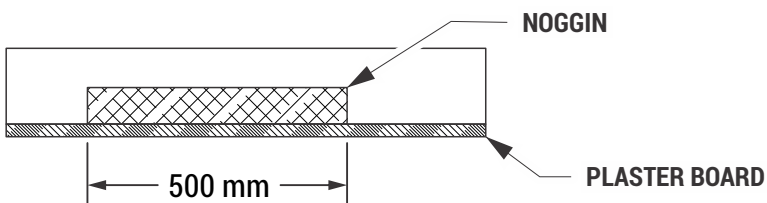

### CLEARANCES

- HEAD CLEARANCE: MIN 250mm
- SIDE CLEARANCE: MIN 200mm



**CUSTOM MADE GARAGE DOORS**  
**(03) 9408 3418 / sales@pdsdoors.com.au**



# SITE PREPARATION INSTRUCTIONS

## SECTIONAL DOOR - CLAD - BEHIND HEAD

### SENSOR WIRING INSTALLATION

SENSOR WIRING ONLY REQUIRED IF SAFETY BEAM SENSORS ARE TO BE INSTALLED

