



SITE PREPARATION INSTRUCTIONS

SECTIONAL DOOR - CLAD - FLUSH MOUNTED

DOOR HEIGHT : 3000mm - 3500mm

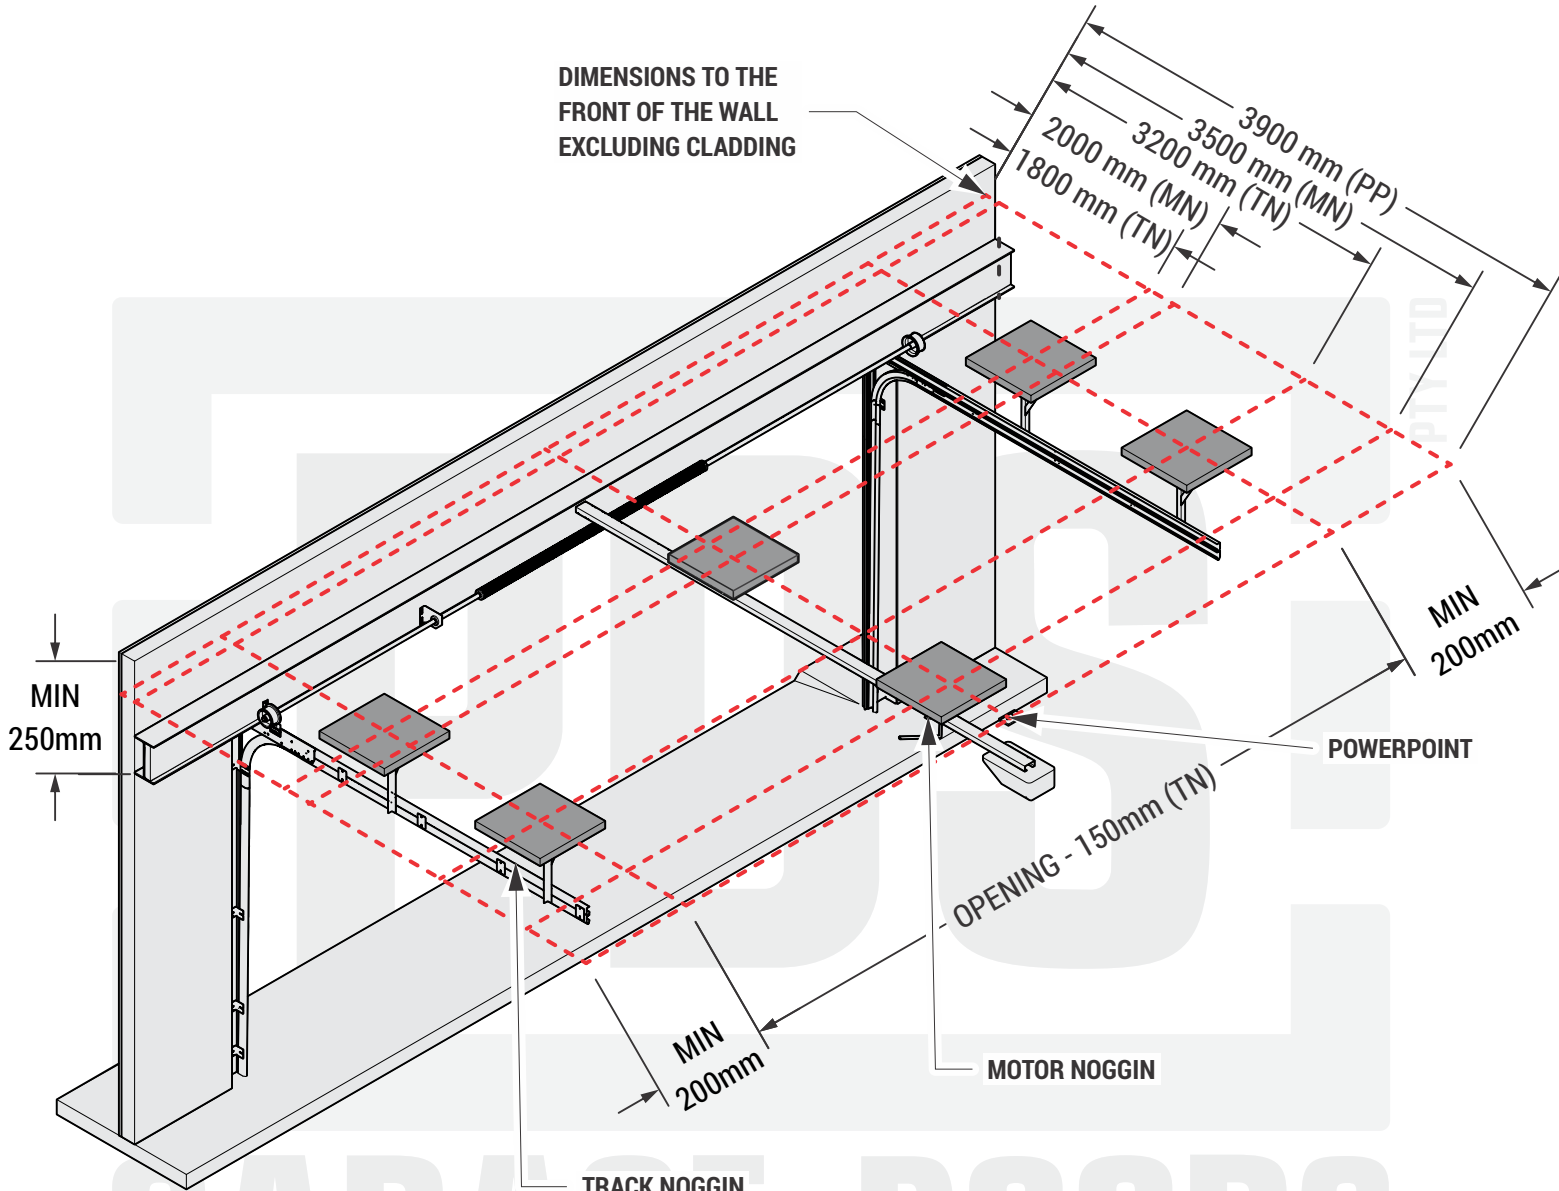

ALL NOGGINS MUST BE 500 x 500mm STRUCTURAL TIMBER THAT CAN SUPPORT MINIMUM OF 100Kg EACH THERE MUST BE NO VOIDS BETWEEN THE NOGGIN AND THE PLASTERBOARD

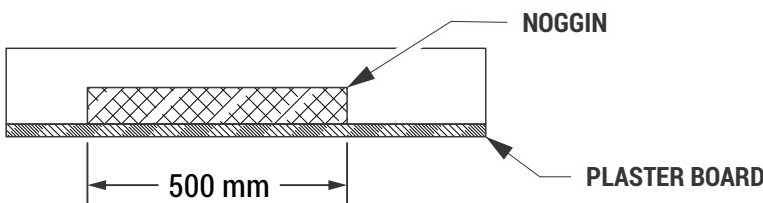

- CLEARANCES**
- HEAD CLEARANCE: MIN 250mm
 - SIDE CLEARANCE: MIN 200mm



CUSTOM MADE GARAGE DOORS
(03) 9408 3418 / sales@pdsdoors.com.au



SITE PREPARATION INSTRUCTIONS

SECTIONAL DOOR - CLAD - FLUSH MOUNTED

SENSOR WIRING INSTALLATION

SENSOR WIRING ONLY REQUIRED IF SAFETY BEAM SENSORS ARE TO BE INSTALLED

LOW VOLTAGE
TWIN CABLE

