



SITE PREPARATION INSTRUCTIONS

SECTIONAL DOOR - CLAD - BEHIND HEAD

MAX DOOR HEIGHT : 2500mm

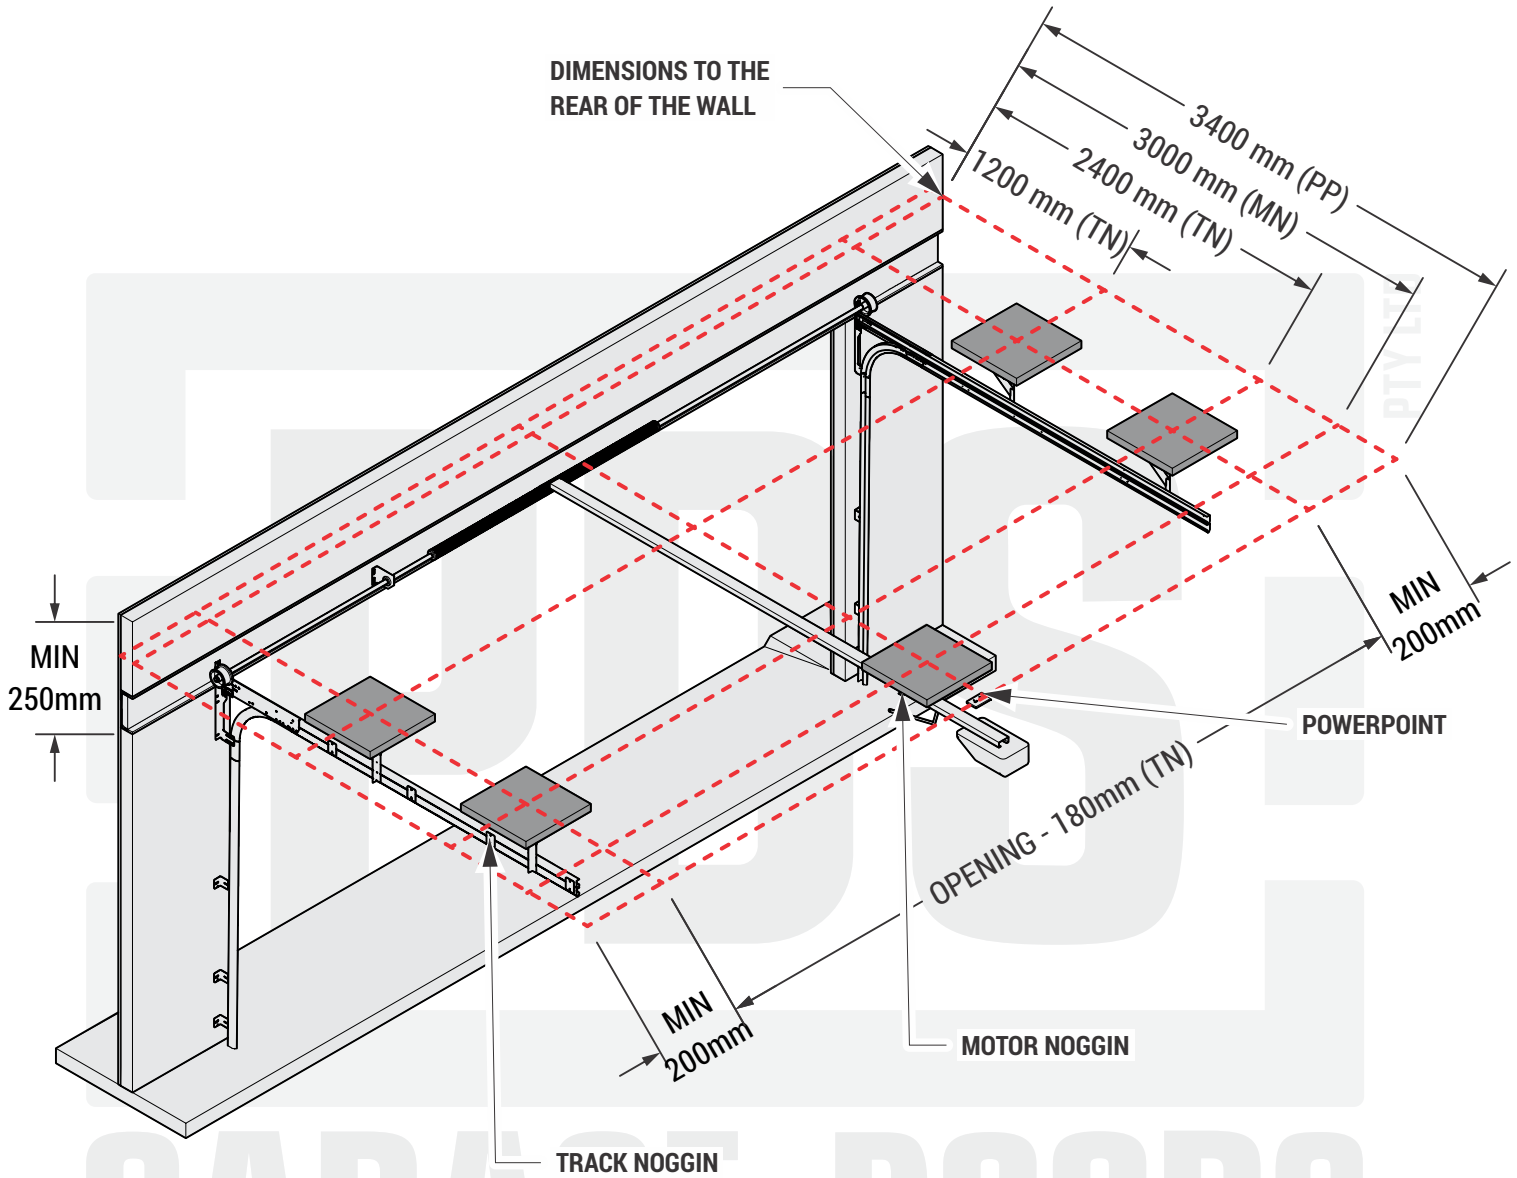

ALL NOGGINS MUST BE 500 x 500mm STRUCTURAL TIMBER THAT CAN SUPPORT MINIMUM OF 100Kg EACH THERE MUST BE NO VOIDS BETWEEN THE NOGGIN AND THE PLASTERBOARD

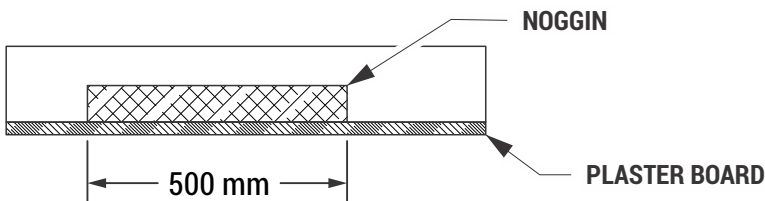

CLEARANCES

- HEAD CLEARANCE: MIN 250mm
- SIDE CLEARANCE: MIN 200mm



CUSTOM MADE GARAGE DOORS
(03) 9408 3418 / sales@pdsdoors.com.au



SITE PREPARATION INSTRUCTIONS

SECTIONAL DOOR - CLAD - BEHIND HEAD

SENSOR WIRING INSTALLATION

SENSOR WIRING ONLY REQUIRED IF SAFETY BEAM SENSORS ARE TO BE INSTALLED

