



# SITE PREPARATION INSTRUCTIONS

## SECTIONAL DOOR - CLAD - FLUSH MOUNTED

MAX DOOR HEIGHT : 2500mm

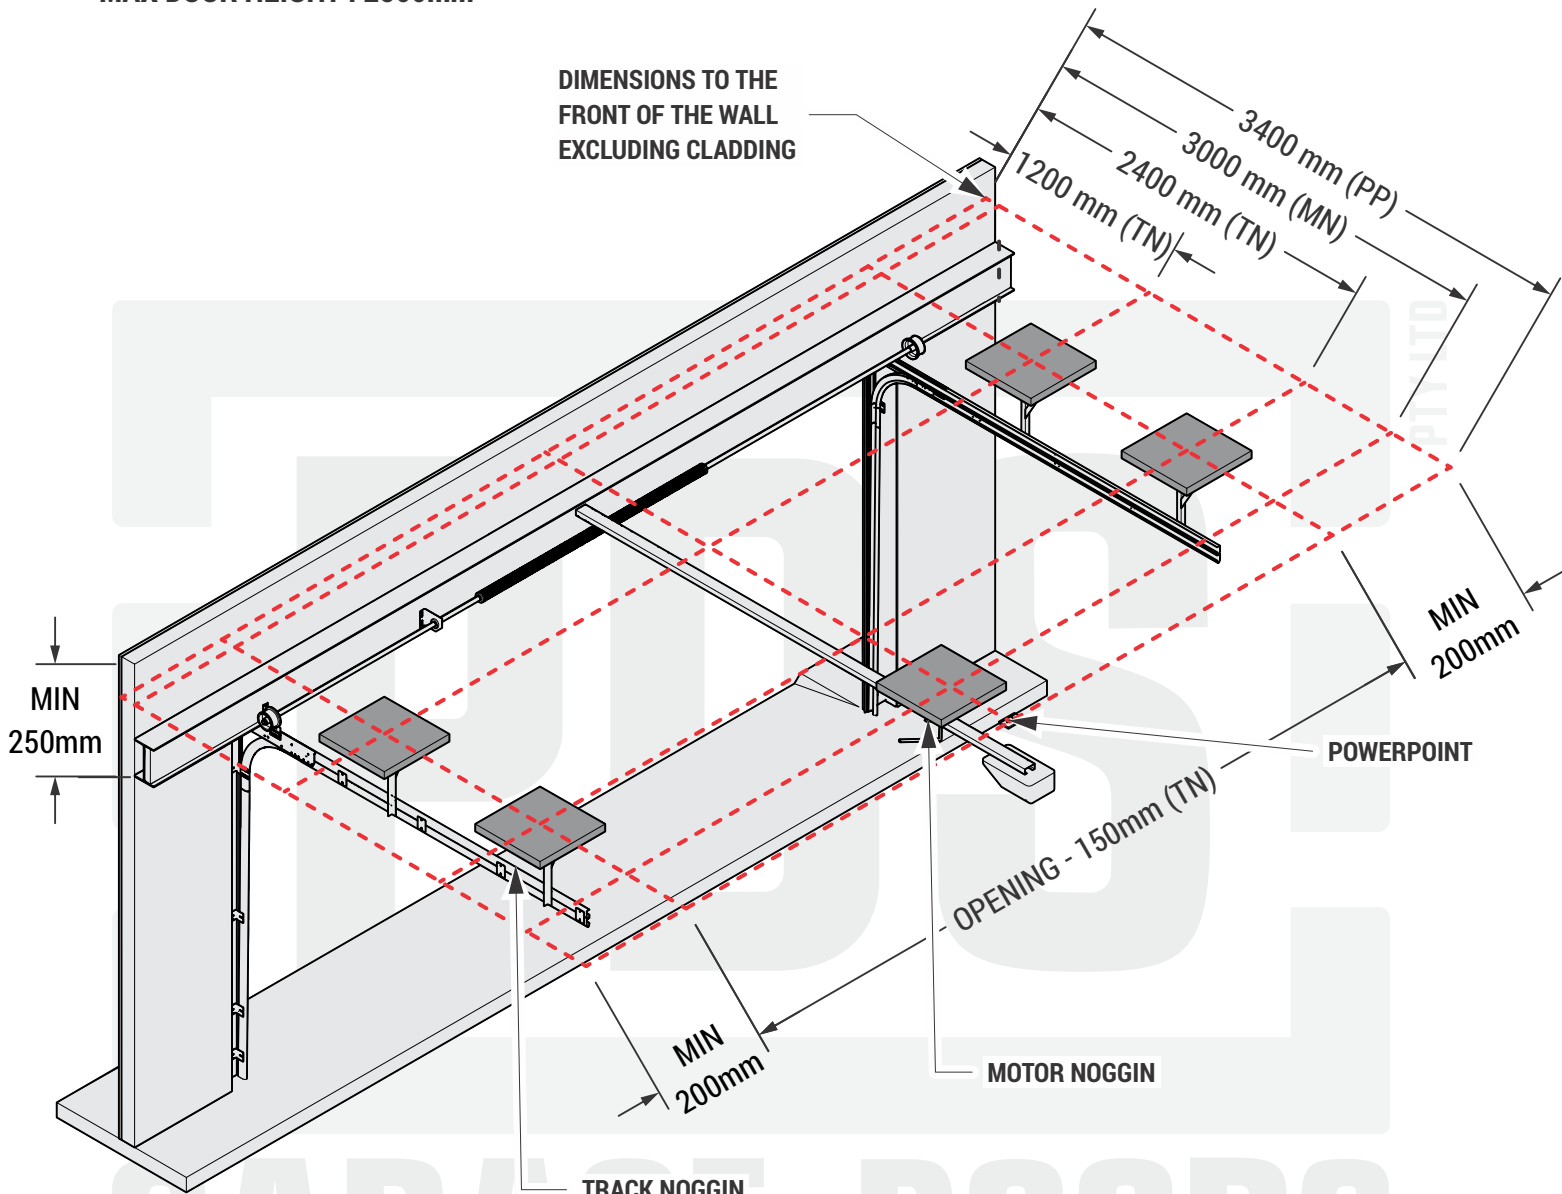

ALL NOGGINS MUST BE 500 x 500mm STRUCTURAL TIMBER THAT CAN SUPPORT MINIMUM OF 100Kg EACH  
THERE MUST BE NO VOIDS BETWEEN THE NOGGIN AND THE PLASTERBOARD

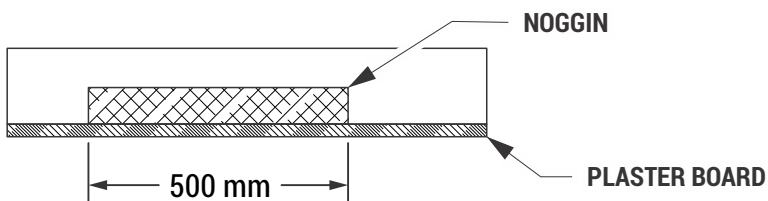

### CLEARANCES

- HEAD CLEARANCE: MIN 250mm
- SIDE CLEARANCE: MIN 200mm



**CUSTOM MADE GARAGE DOORS**  
(03) 9408 3418 / [sales@pdsdoors.com.au](mailto:sales@pdsdoors.com.au)



# SITE PREPARATION INSTRUCTIONS

## SECTIONAL DOOR - CLAD - FLUSH MOUNTED

### SENSOR WIRING INSTALLATION

SENSOR WIRING ONLY REQUIRED IF SAFETY BEAM SENSORS ARE TO BE INSTALLED

LOW VOLTAGE  
TWIN CABLE

