



# SITE PREPARATION INSTRUCTIONS

## HULK DOOR - CLAD - FLUSH MOUNTED

DOOR WEIGHT : MAX 300Kg

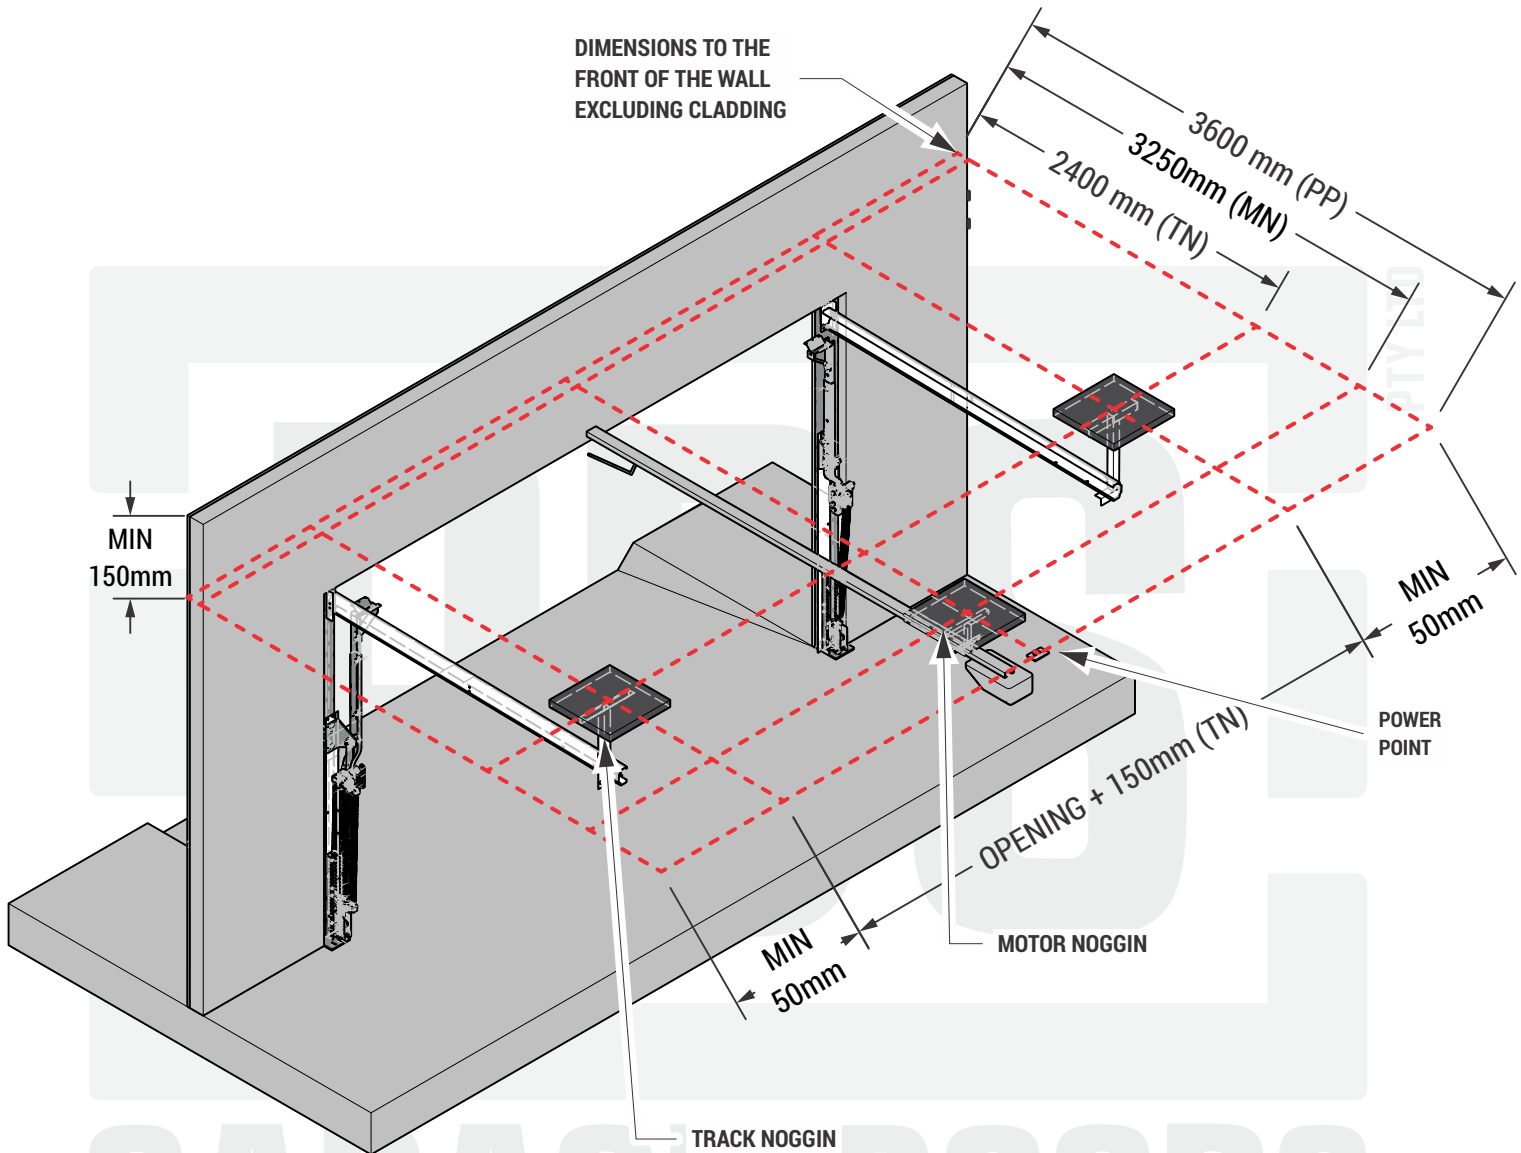

ALL NOGGINS MUST BE 500 x 500mm STRUCTURAL TIMBER THAT CAN SUPPORT MINIMUM OF 100Kg EACH  
THERE MUST BE NO VOIDS BETWEEN THE NOGGIN AND THE PLASTERBOARD

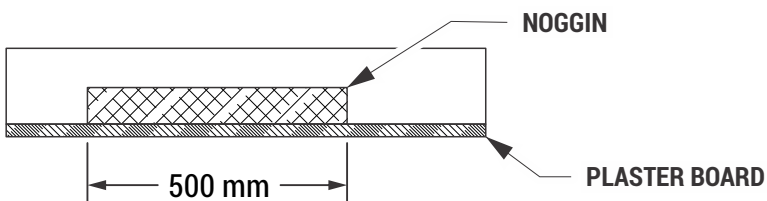

### CLEARANCES

- HEAD CLEARANCE: MIN 150mm
- SIDE CLEARANCE: MIN 50mm