



SITE PREPARATION INSTRUCTIONS

TILT DOOR - BEHIND HEAD

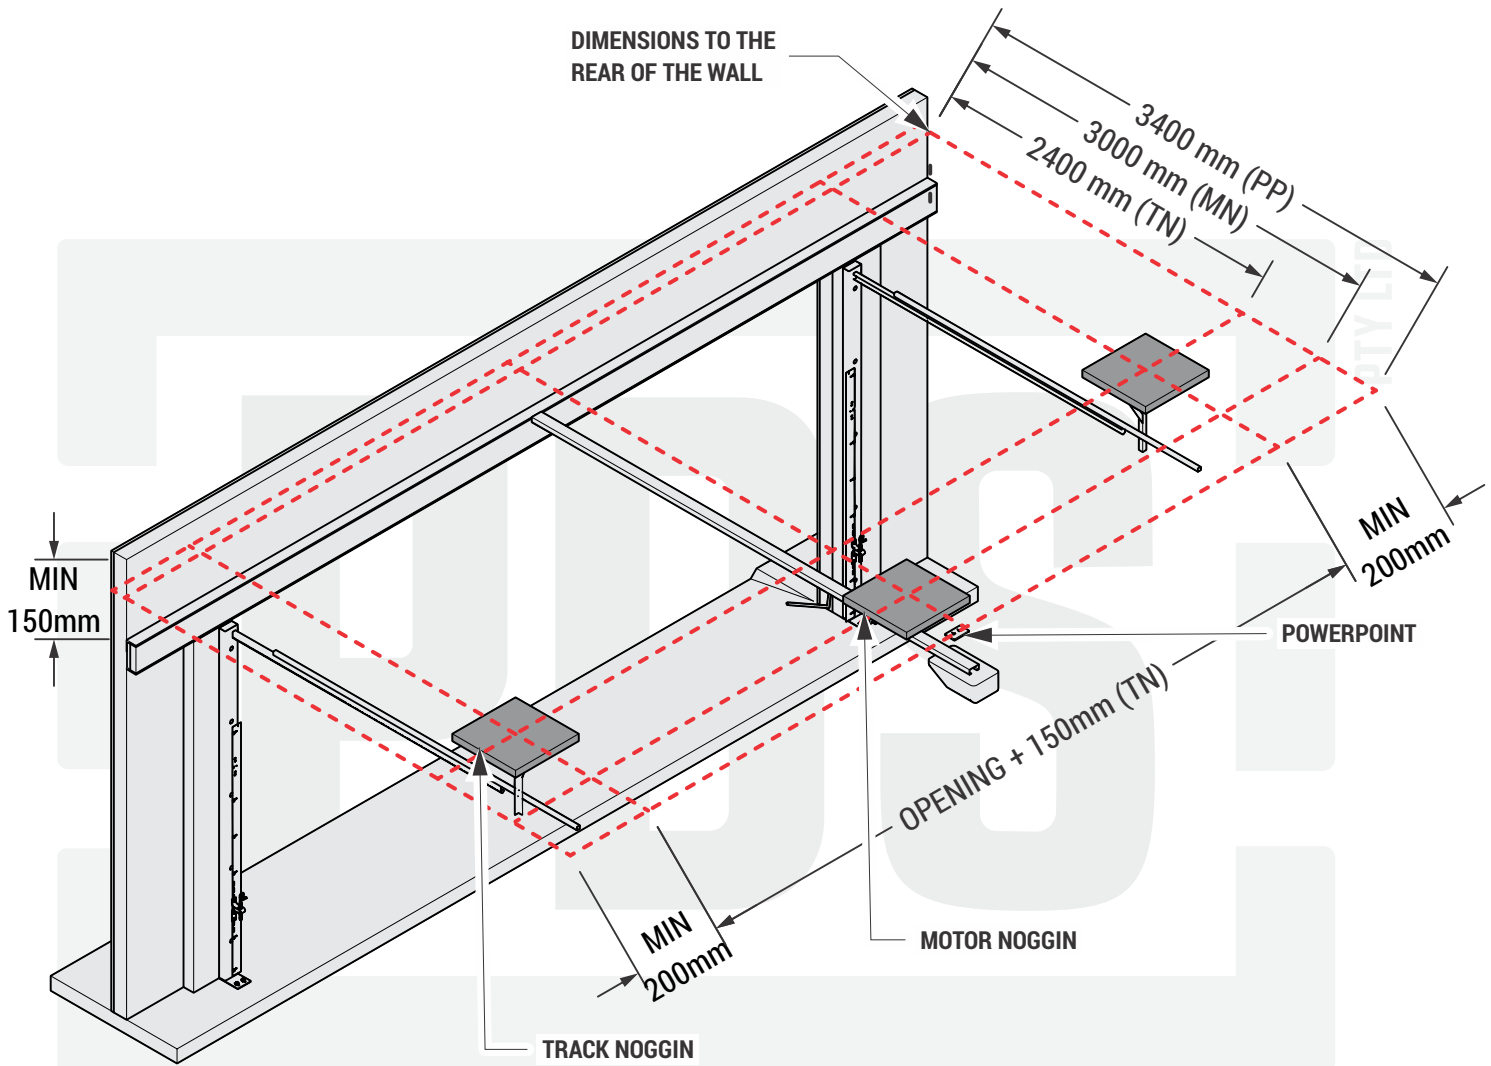

**ALL NOGGINS MUST BE 500 x 500mm STRUCTURAL TIMBER THAT CAN SUPPORT MINIMUM OF 100Kg EACH
THERE MUST BE NO VOIDS BETWEEN THE NOGGIN AND THE PLASTERBOARD**

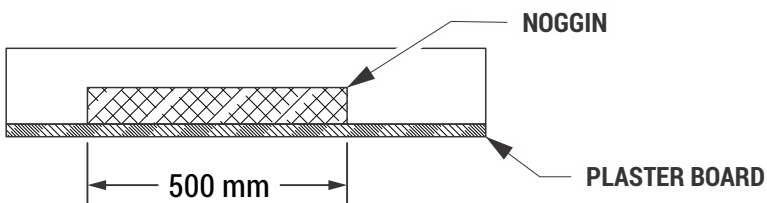

CLEARANCES

- HEAD CLEARANCE: MIN 150mm
- SIDE CLEARANCE: MIN 200mm



CUSTOM MADE GARAGE DOORS
(03) 9408 3418 / sales@pdsdoors.com.au



SITE PREPARATION INSTRUCTIONS

TILT DOOR - BEHIND HEAD

SENSOR WIRING INSTALLATION

SENSOR WIRING ONLY REQUIRED IF SAFETY BEAM SENSORS ARE TO BE INSTALLED

LOW VOLTAGE
TWIN CABLE

